


**L. BRADLEY &
A. BRADLEY TRUST
BOOK 730, PAGE 59
P 43, PARCEL 5.10
ZONED: RS-2
(RESIDENTIAL DEVELOPMENT)**

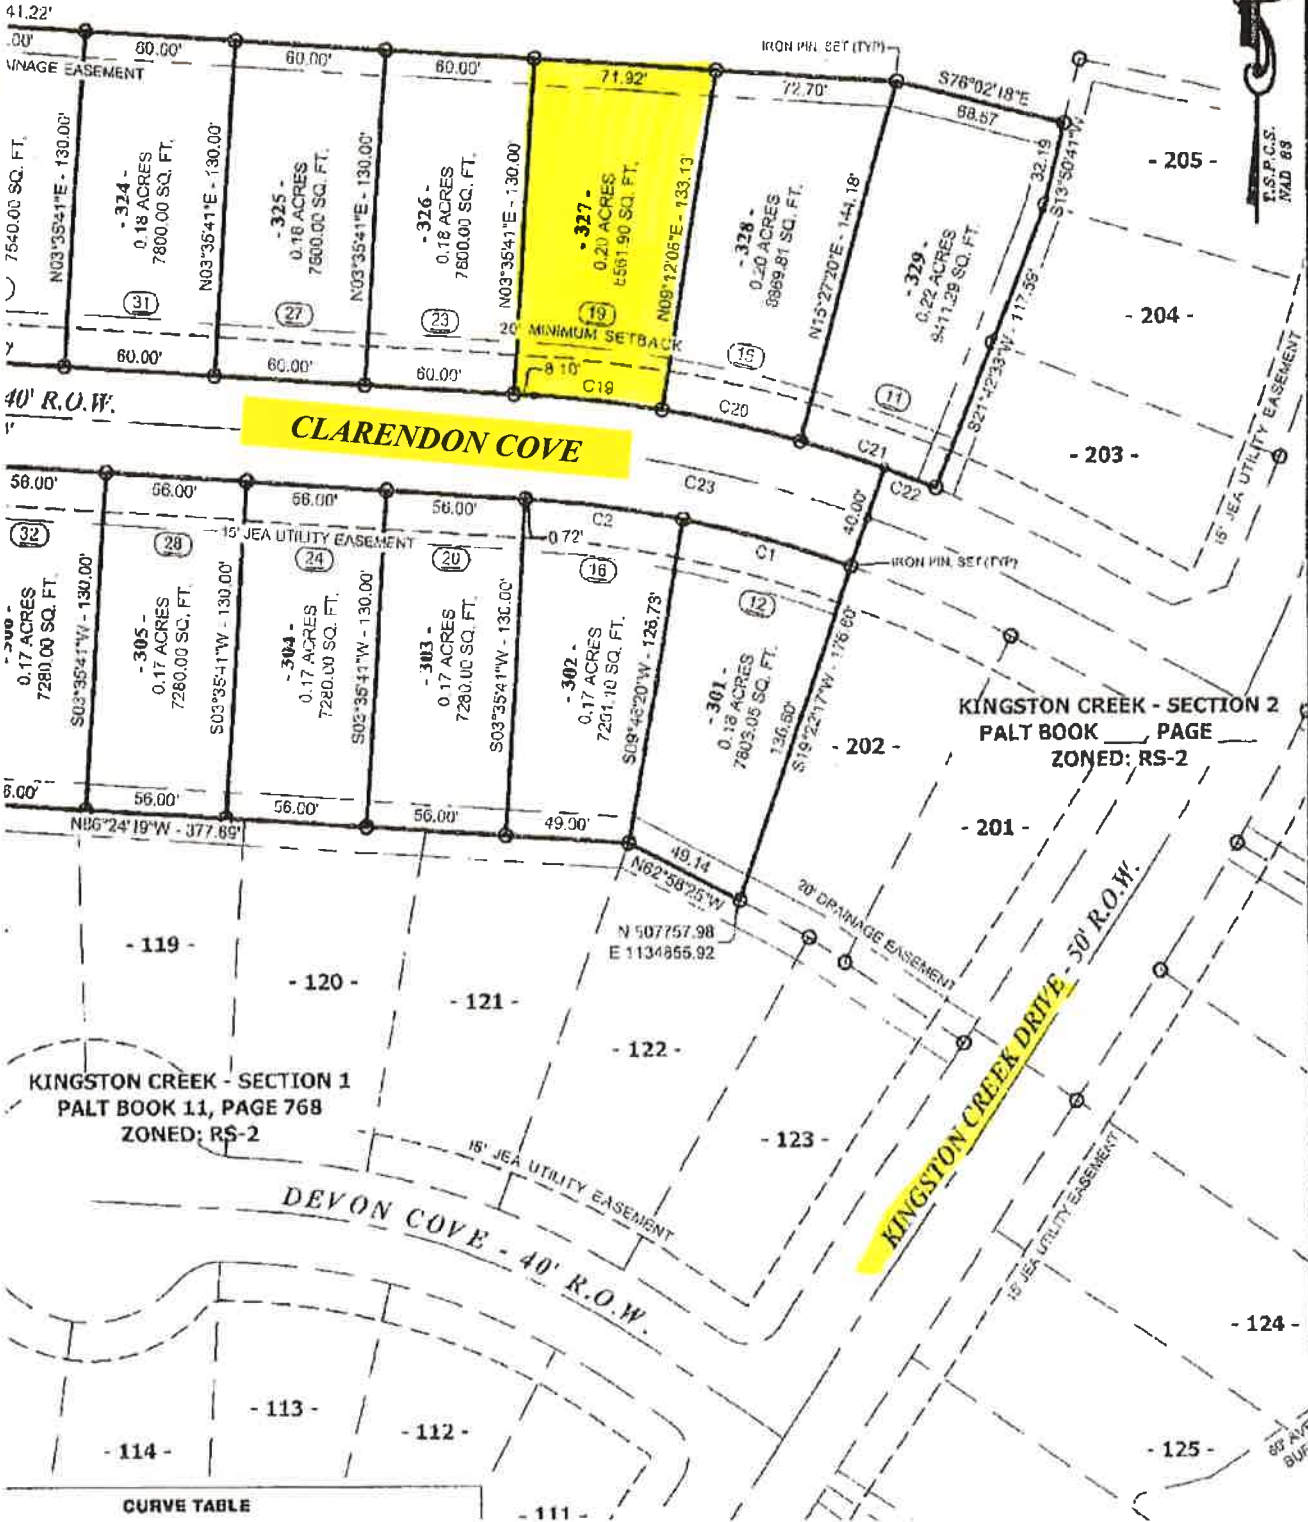

I (We) her
described
Madison Co
(our) free
public road
noted here
Subdivision
Commission

6-13-
Date

State of Te
County of

State and
acquainted,
the within
foregoing
owner/seve

My Commis

I hereby co
noting the
approval of

6/28/23
Date

CE

I hereby c
installed n
recommen

6/28/23
Date

CE

I hereby c
been revio

6/23/23
Date

CE

I hereby c
posted to
satisfactor
drawings,
rights-of-
policy of I

06/23
Date

06/23
Date

I hereby
applicable
Planning C
minutes o
the office

06/23
Date

I hereby
accordanc
Planning